



OVERSIZE DOCUMENT

This unscanned document is available for viewing in the San Gabriel Valley Administrative Record Oversize Documents Binder Volume 1, in the reference department of the West Covina Public Library

It is also available for viewing at:

**U.S. EPA Region 9
Superfund Records Center
95 Hawthorne Street, Suite 403S
San Francisco, California 94105
(415) 536-2000**

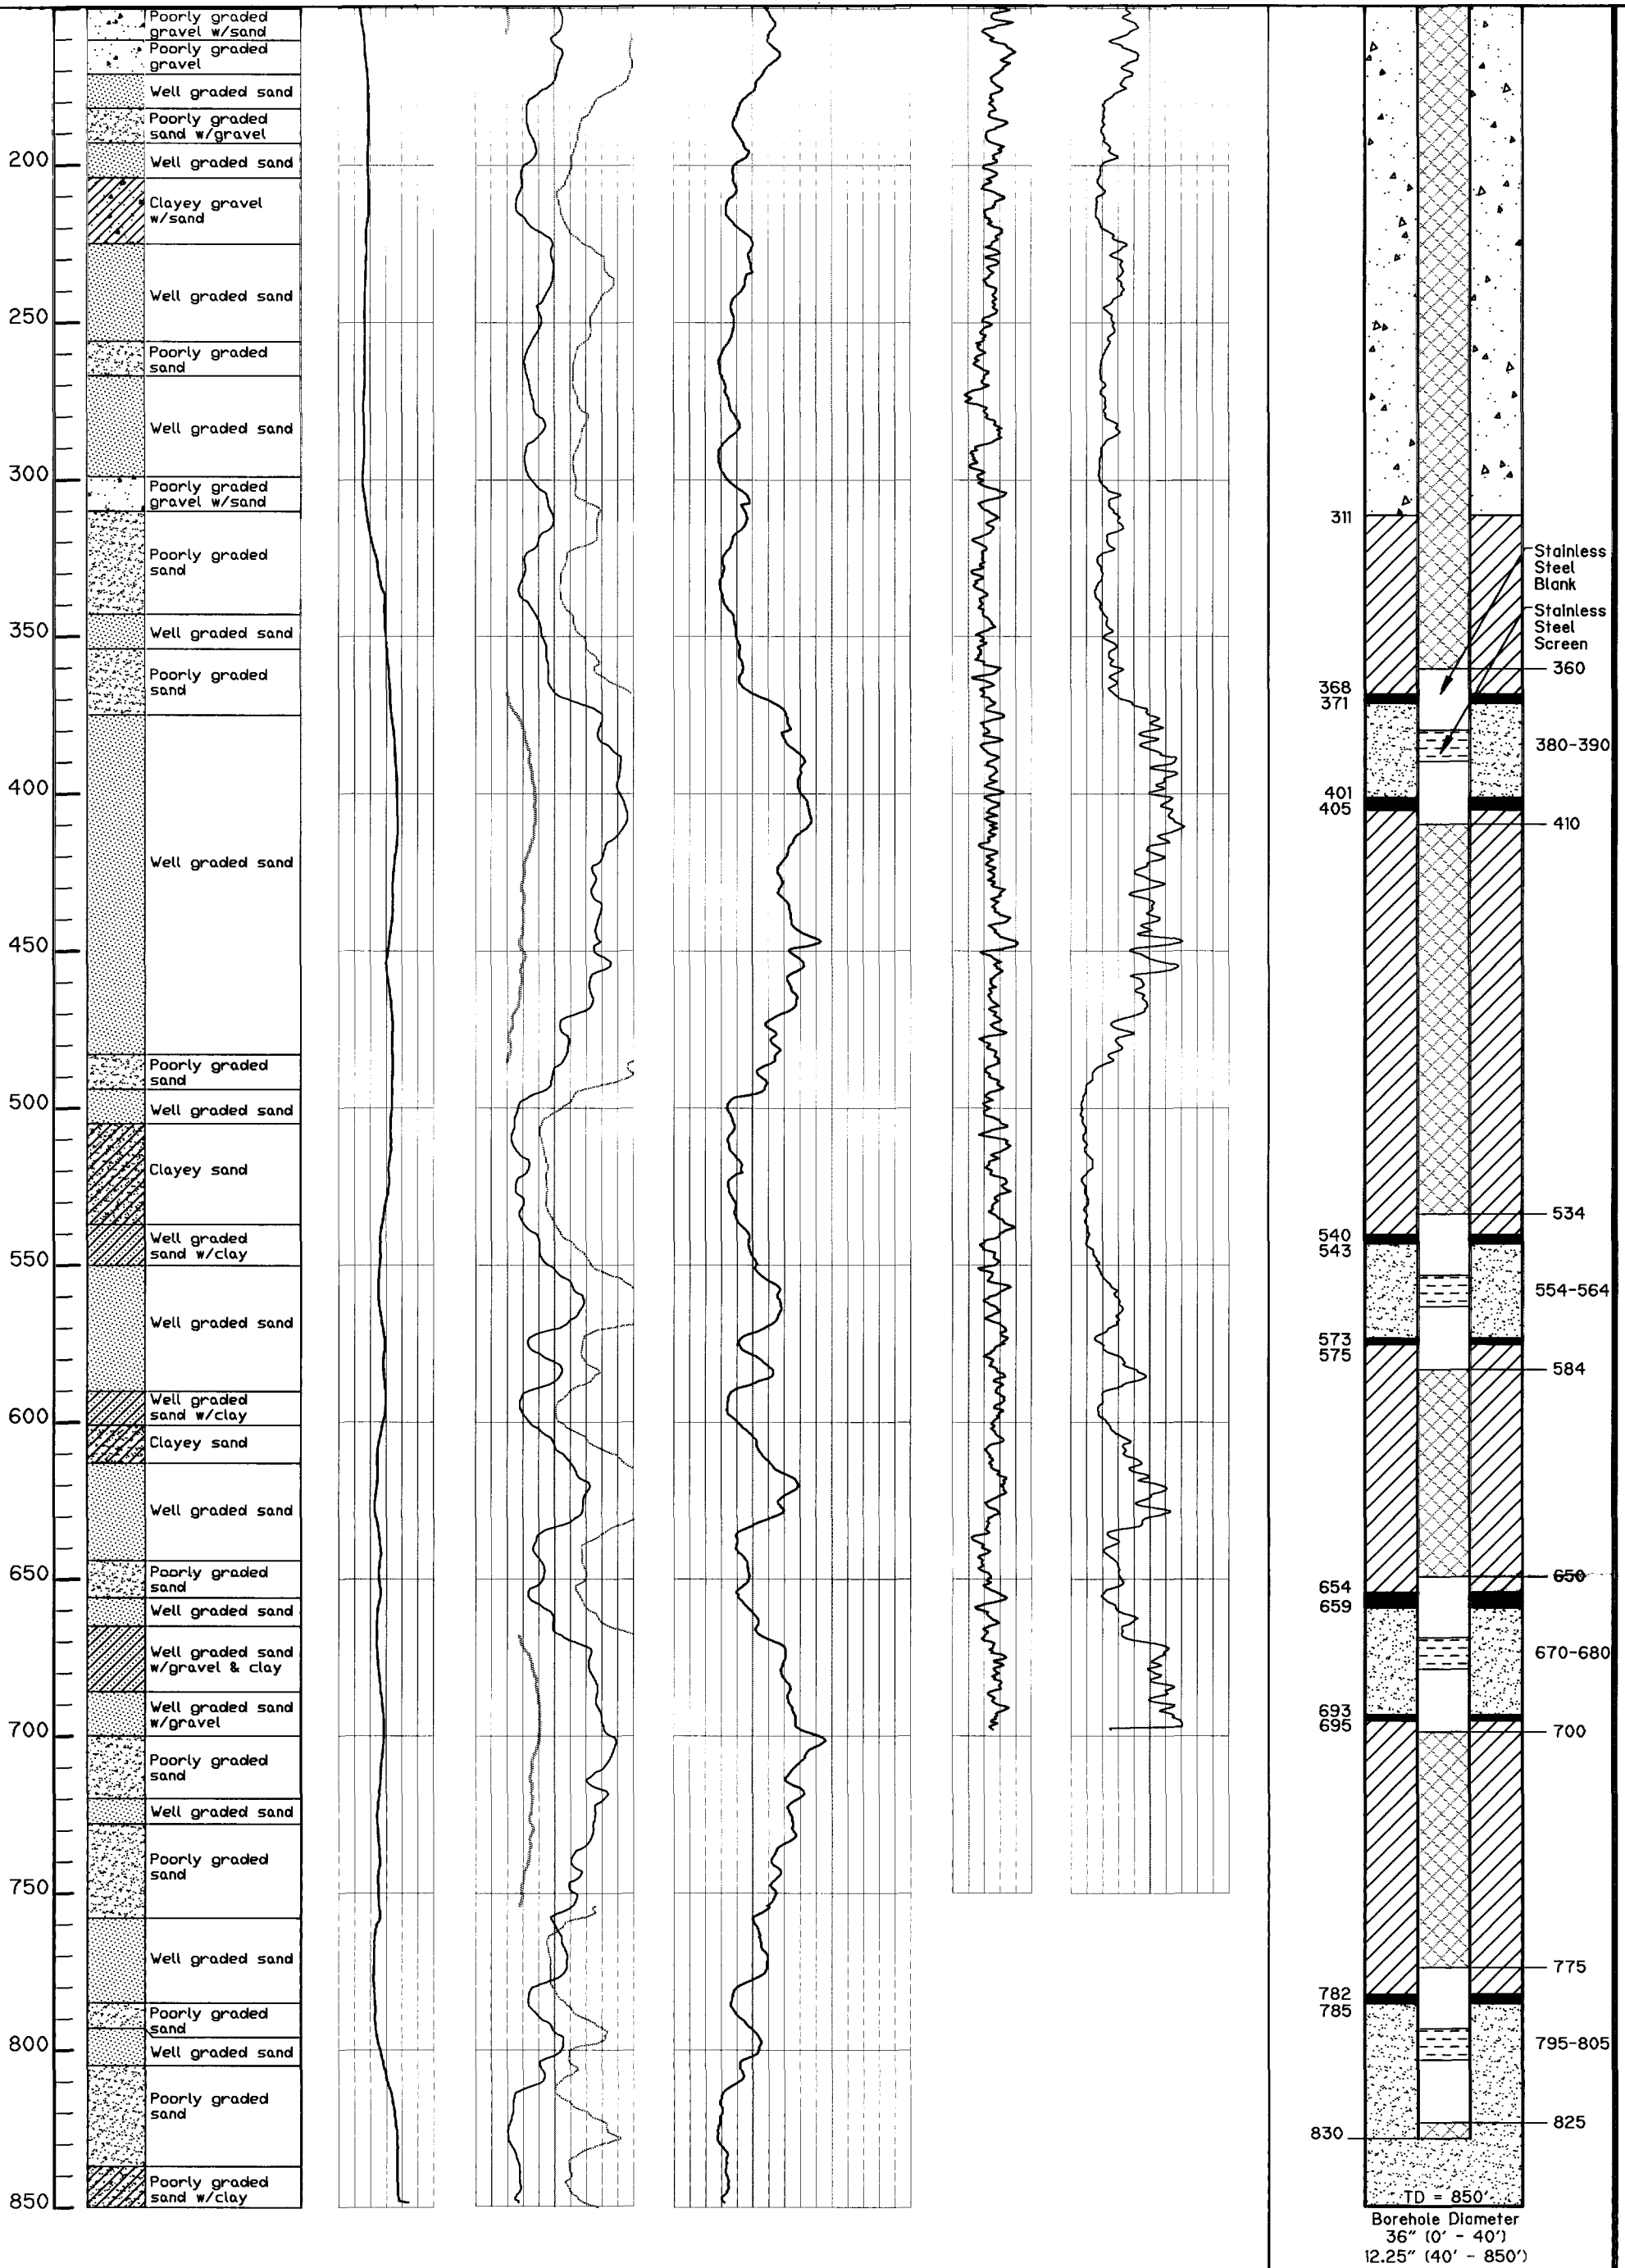

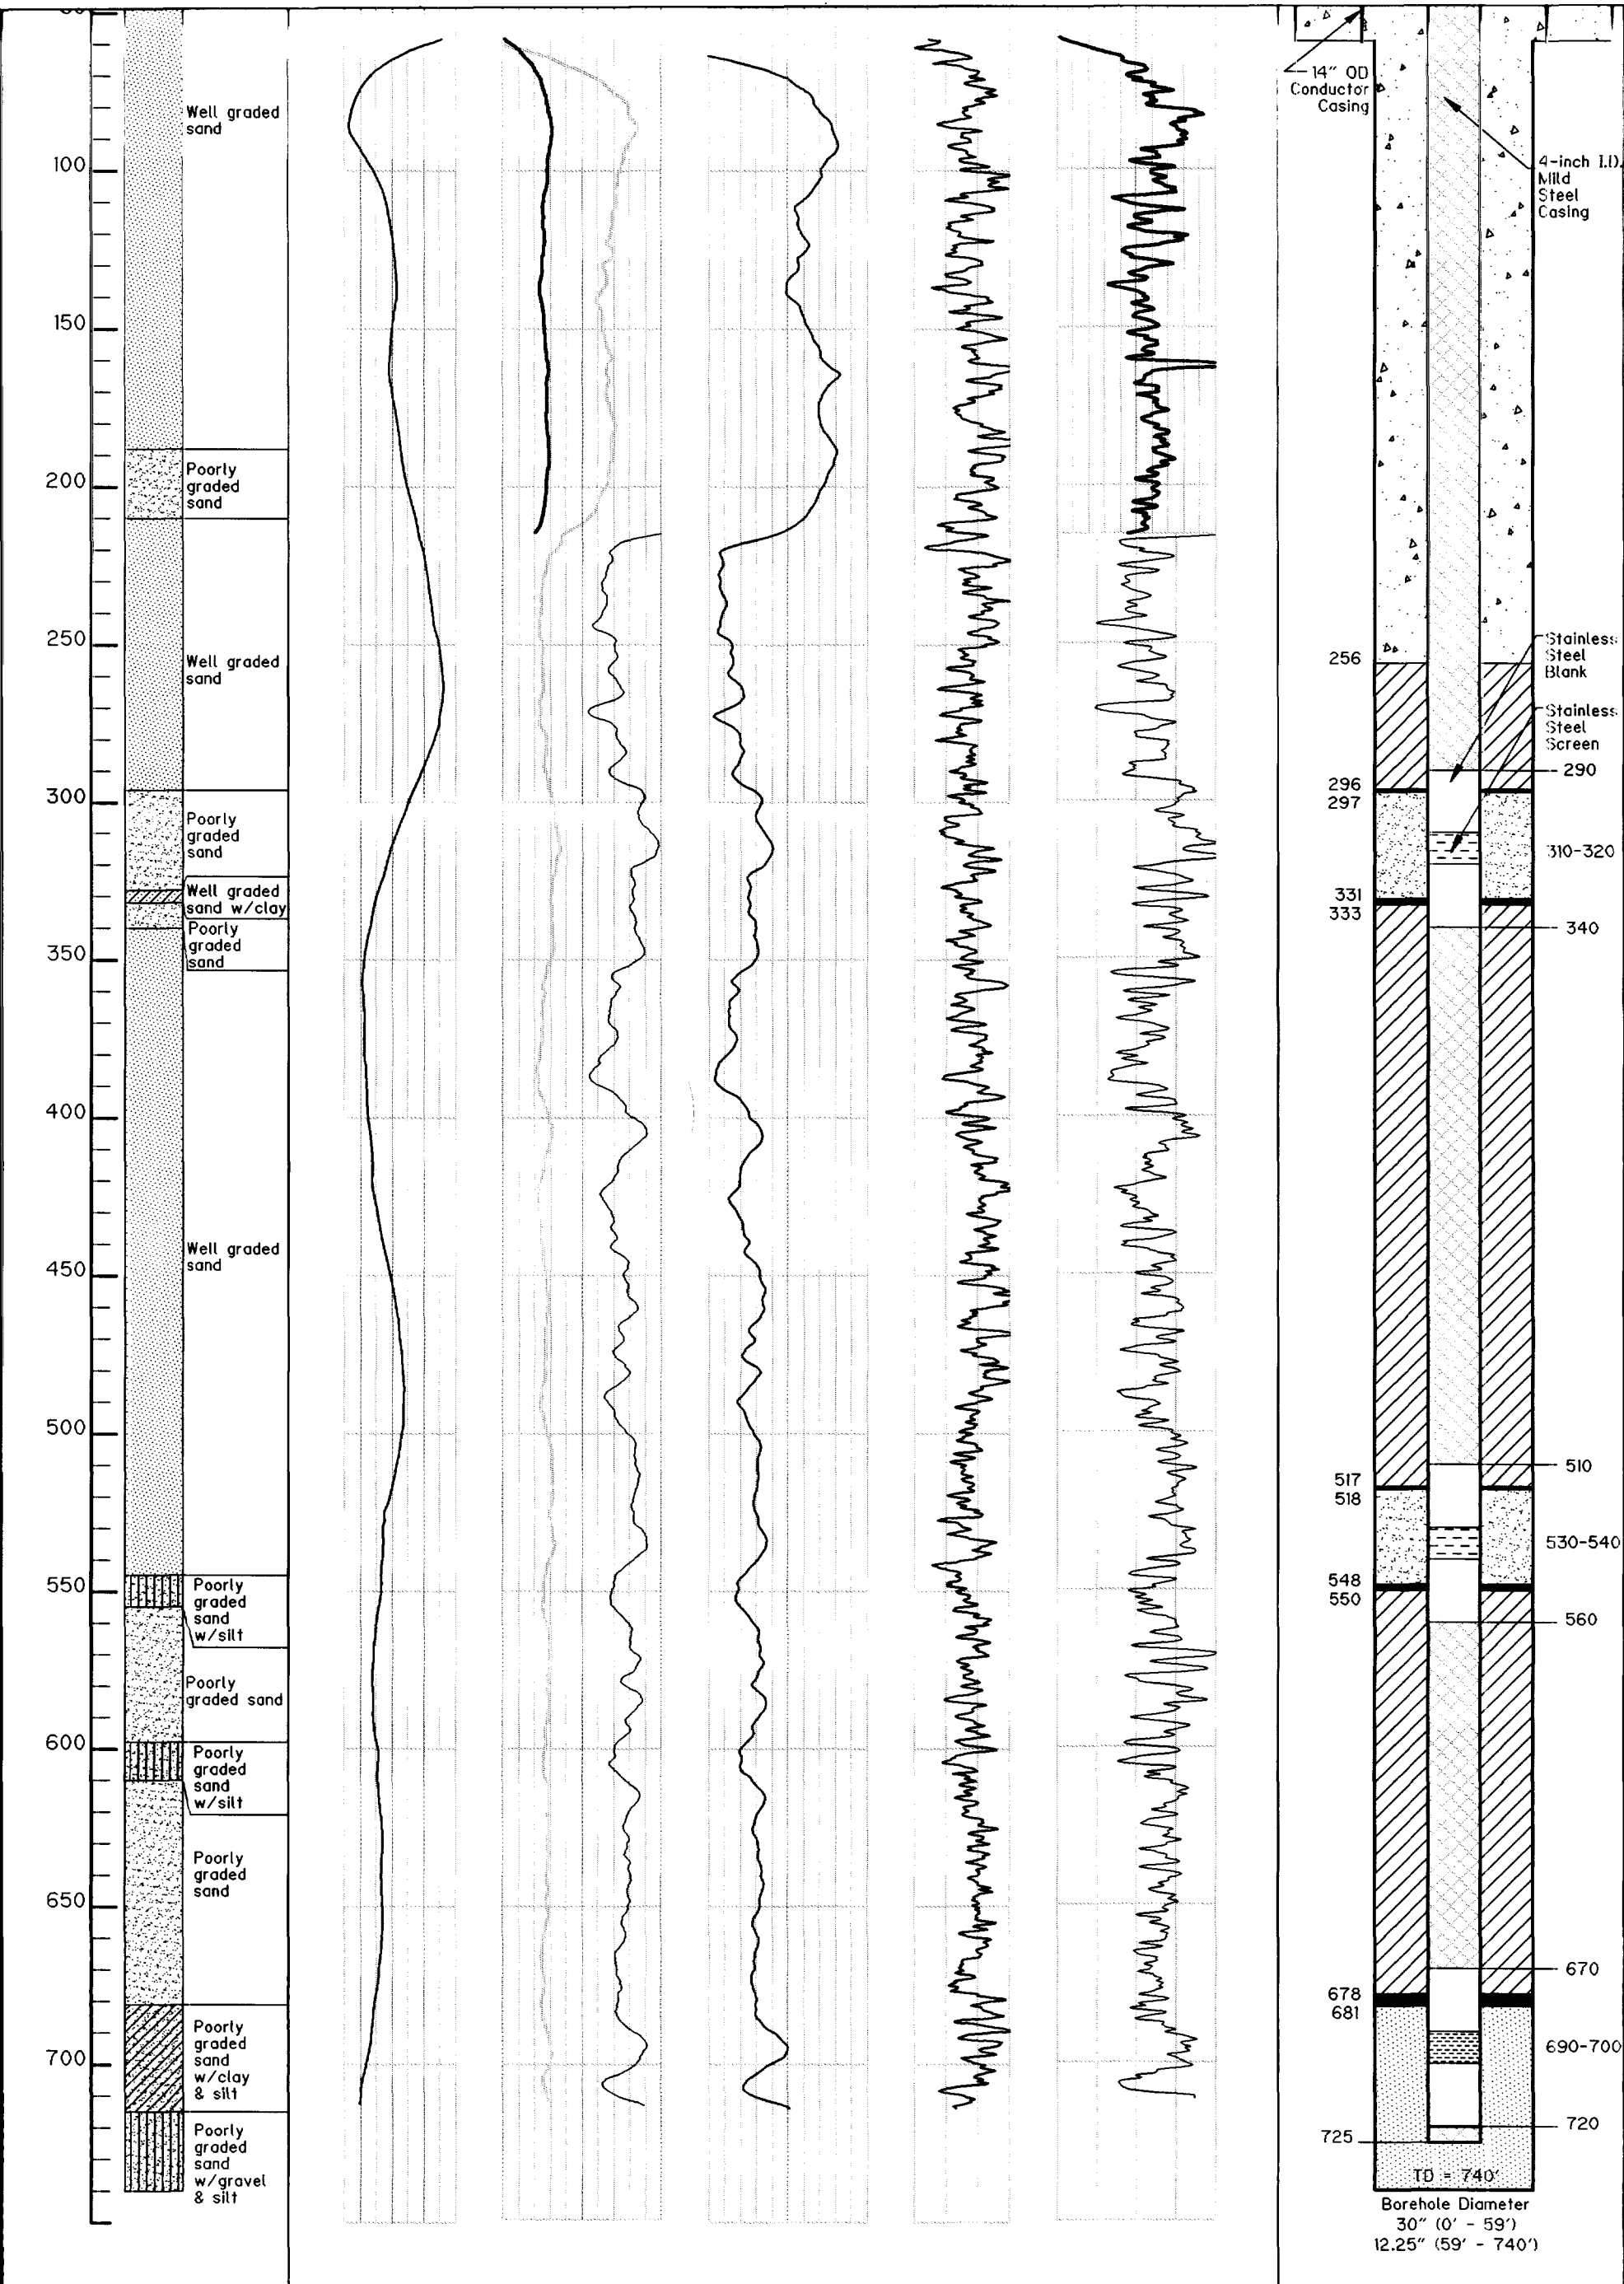

WELL DESIGN

- | | | | |
|-------------------|--------------------|---|---|
| Cement/Grout Seal | #3 Sand (8x20) | Mild Steel Blank Casing (Schedule 40) | Stainless Steel Wire Wrap Screen (0.020-inch slots) |
| Benseal/Sand Seal | #2/16 Sand (16x30) | Stainless Steel (Type 304) Blank Casing (Schedule 40) | Stainless Steel Wire Wrap Screen (0.010-inch slots) |
| Transition Seal | | | |

BALDWIN PARK OPERABLE UNIT


WELL MW5-11

GEOPHYSICAL LOGS & WELL COMPLETION DETAILS

CDM
environmental engineers, scientists,
planners, & management consultants

Figure A-4

2 of 6

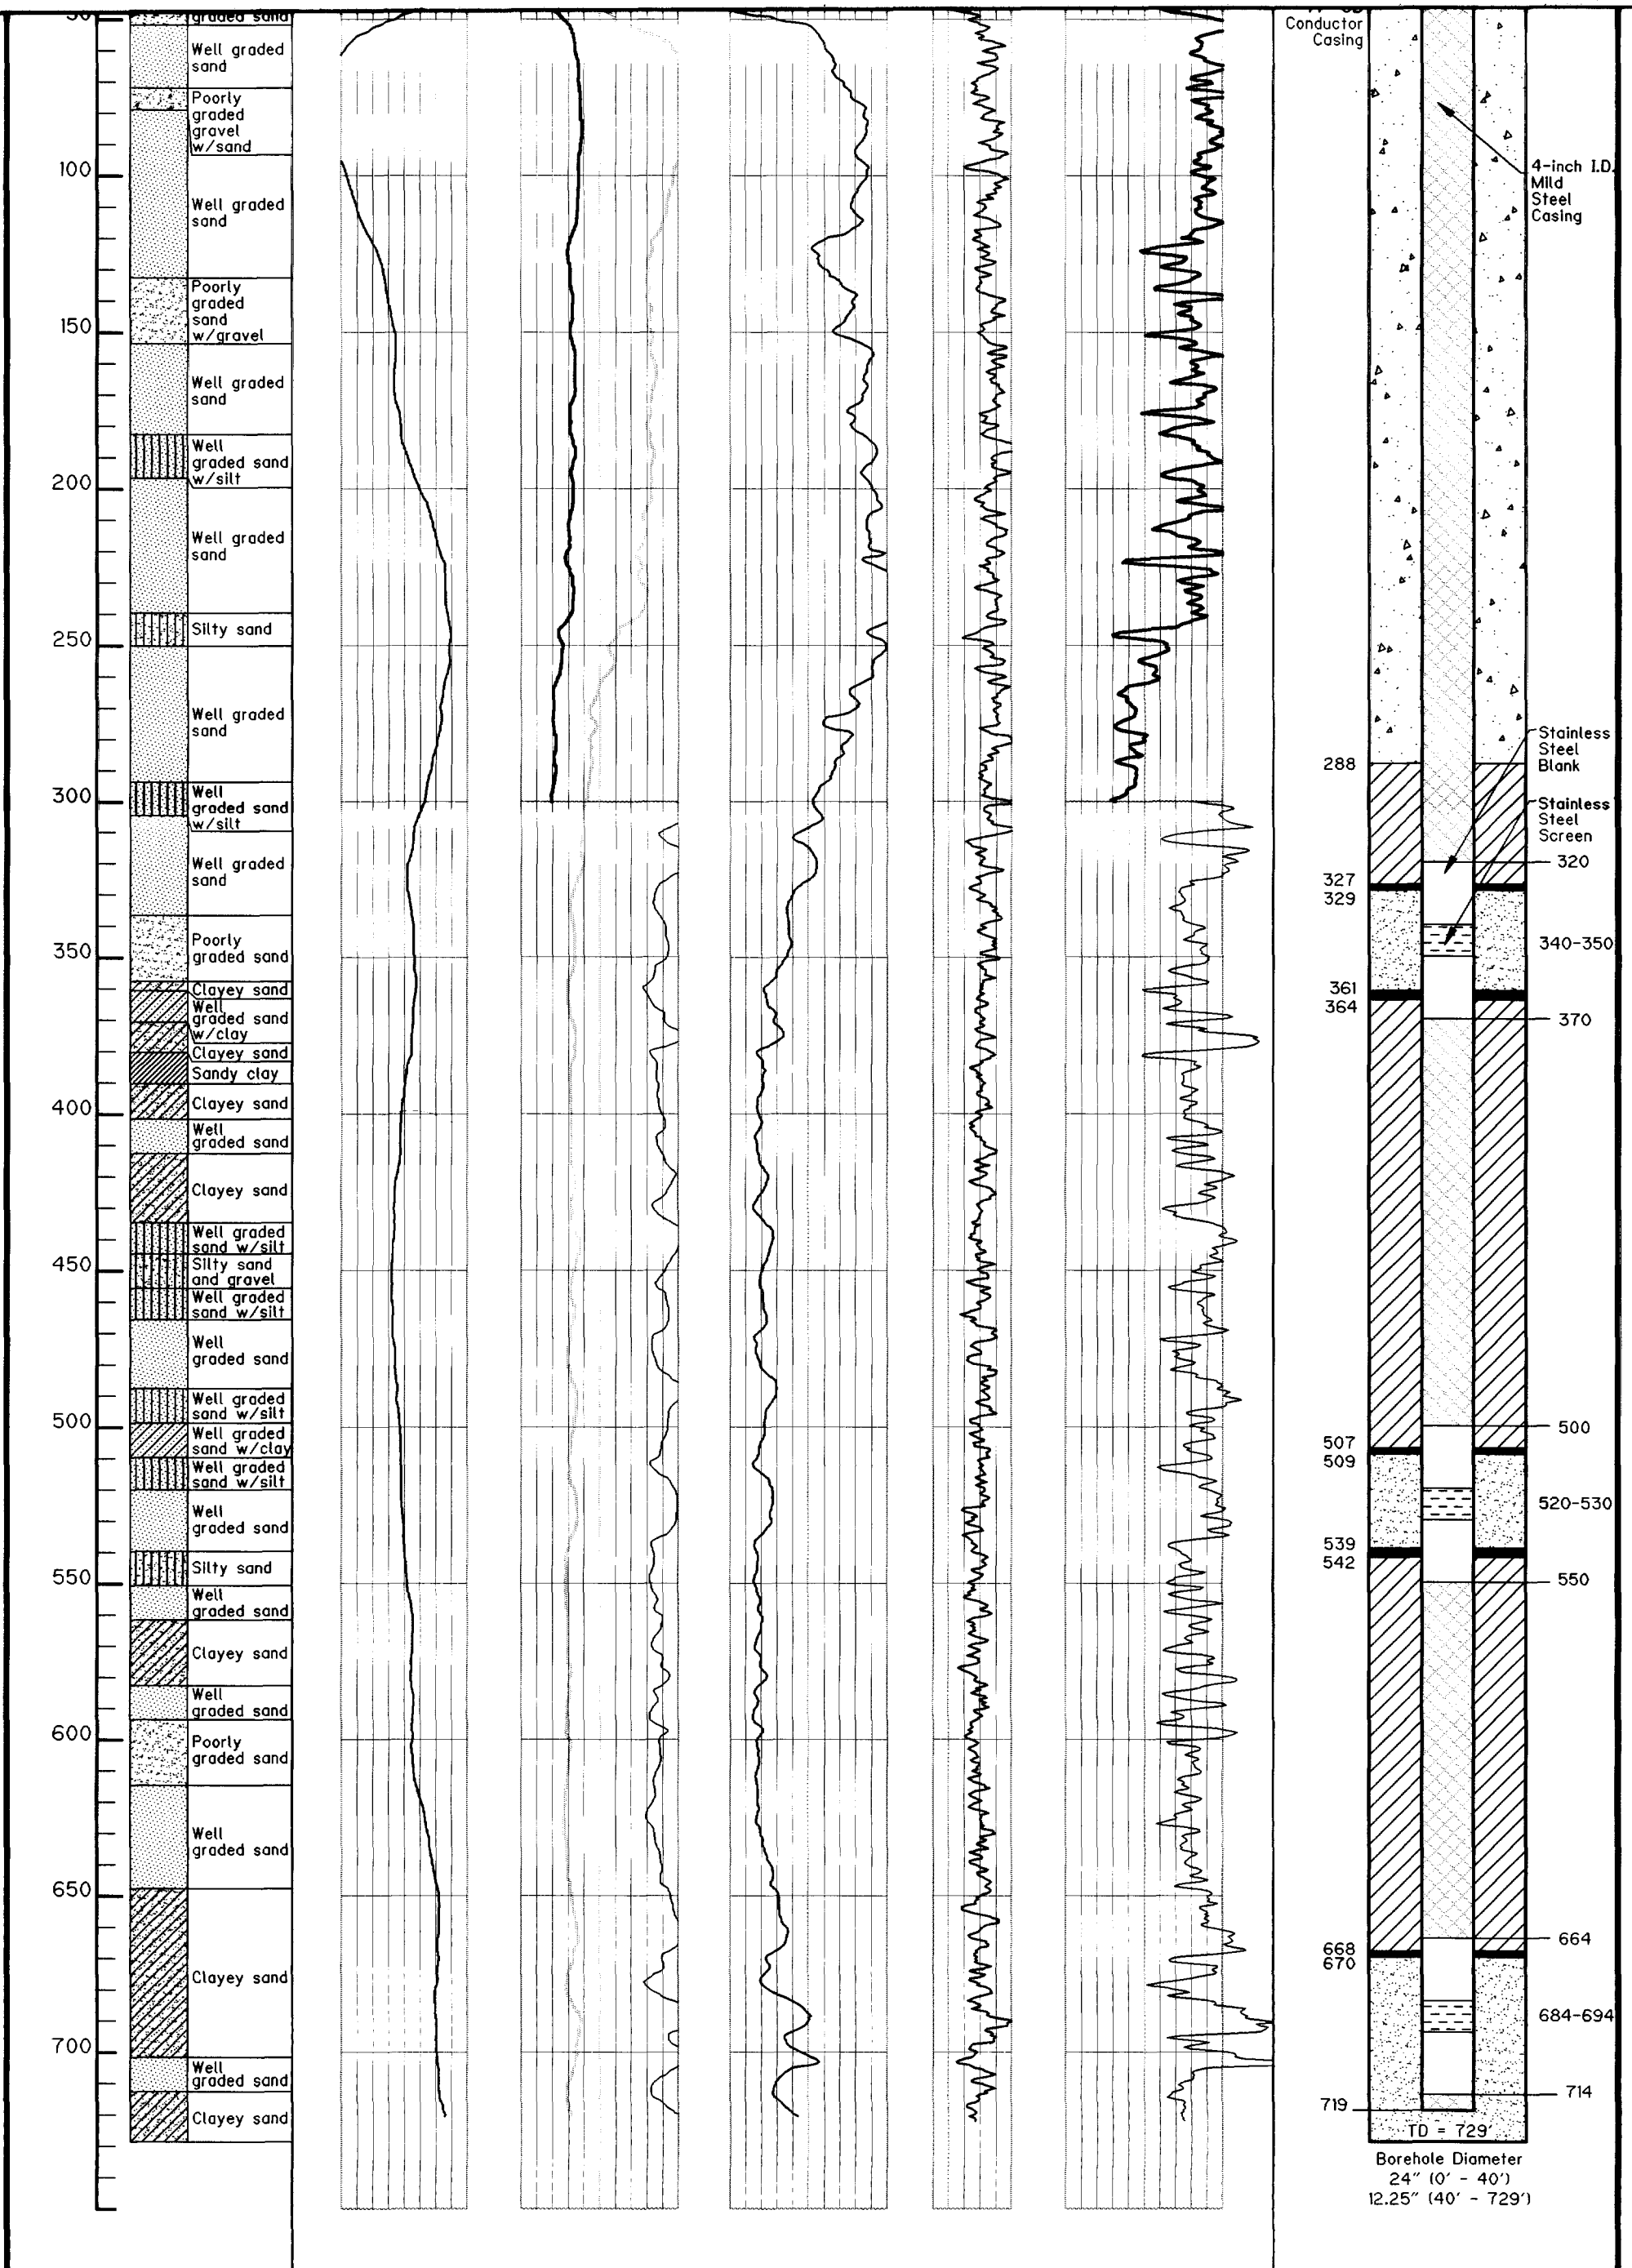


WELL DESIGN




BALDWIN PARK OPERABLE UNIT

WELL MW5-13

GEOPHYSICAL LOGS & WELL COMPLETION DETAILS

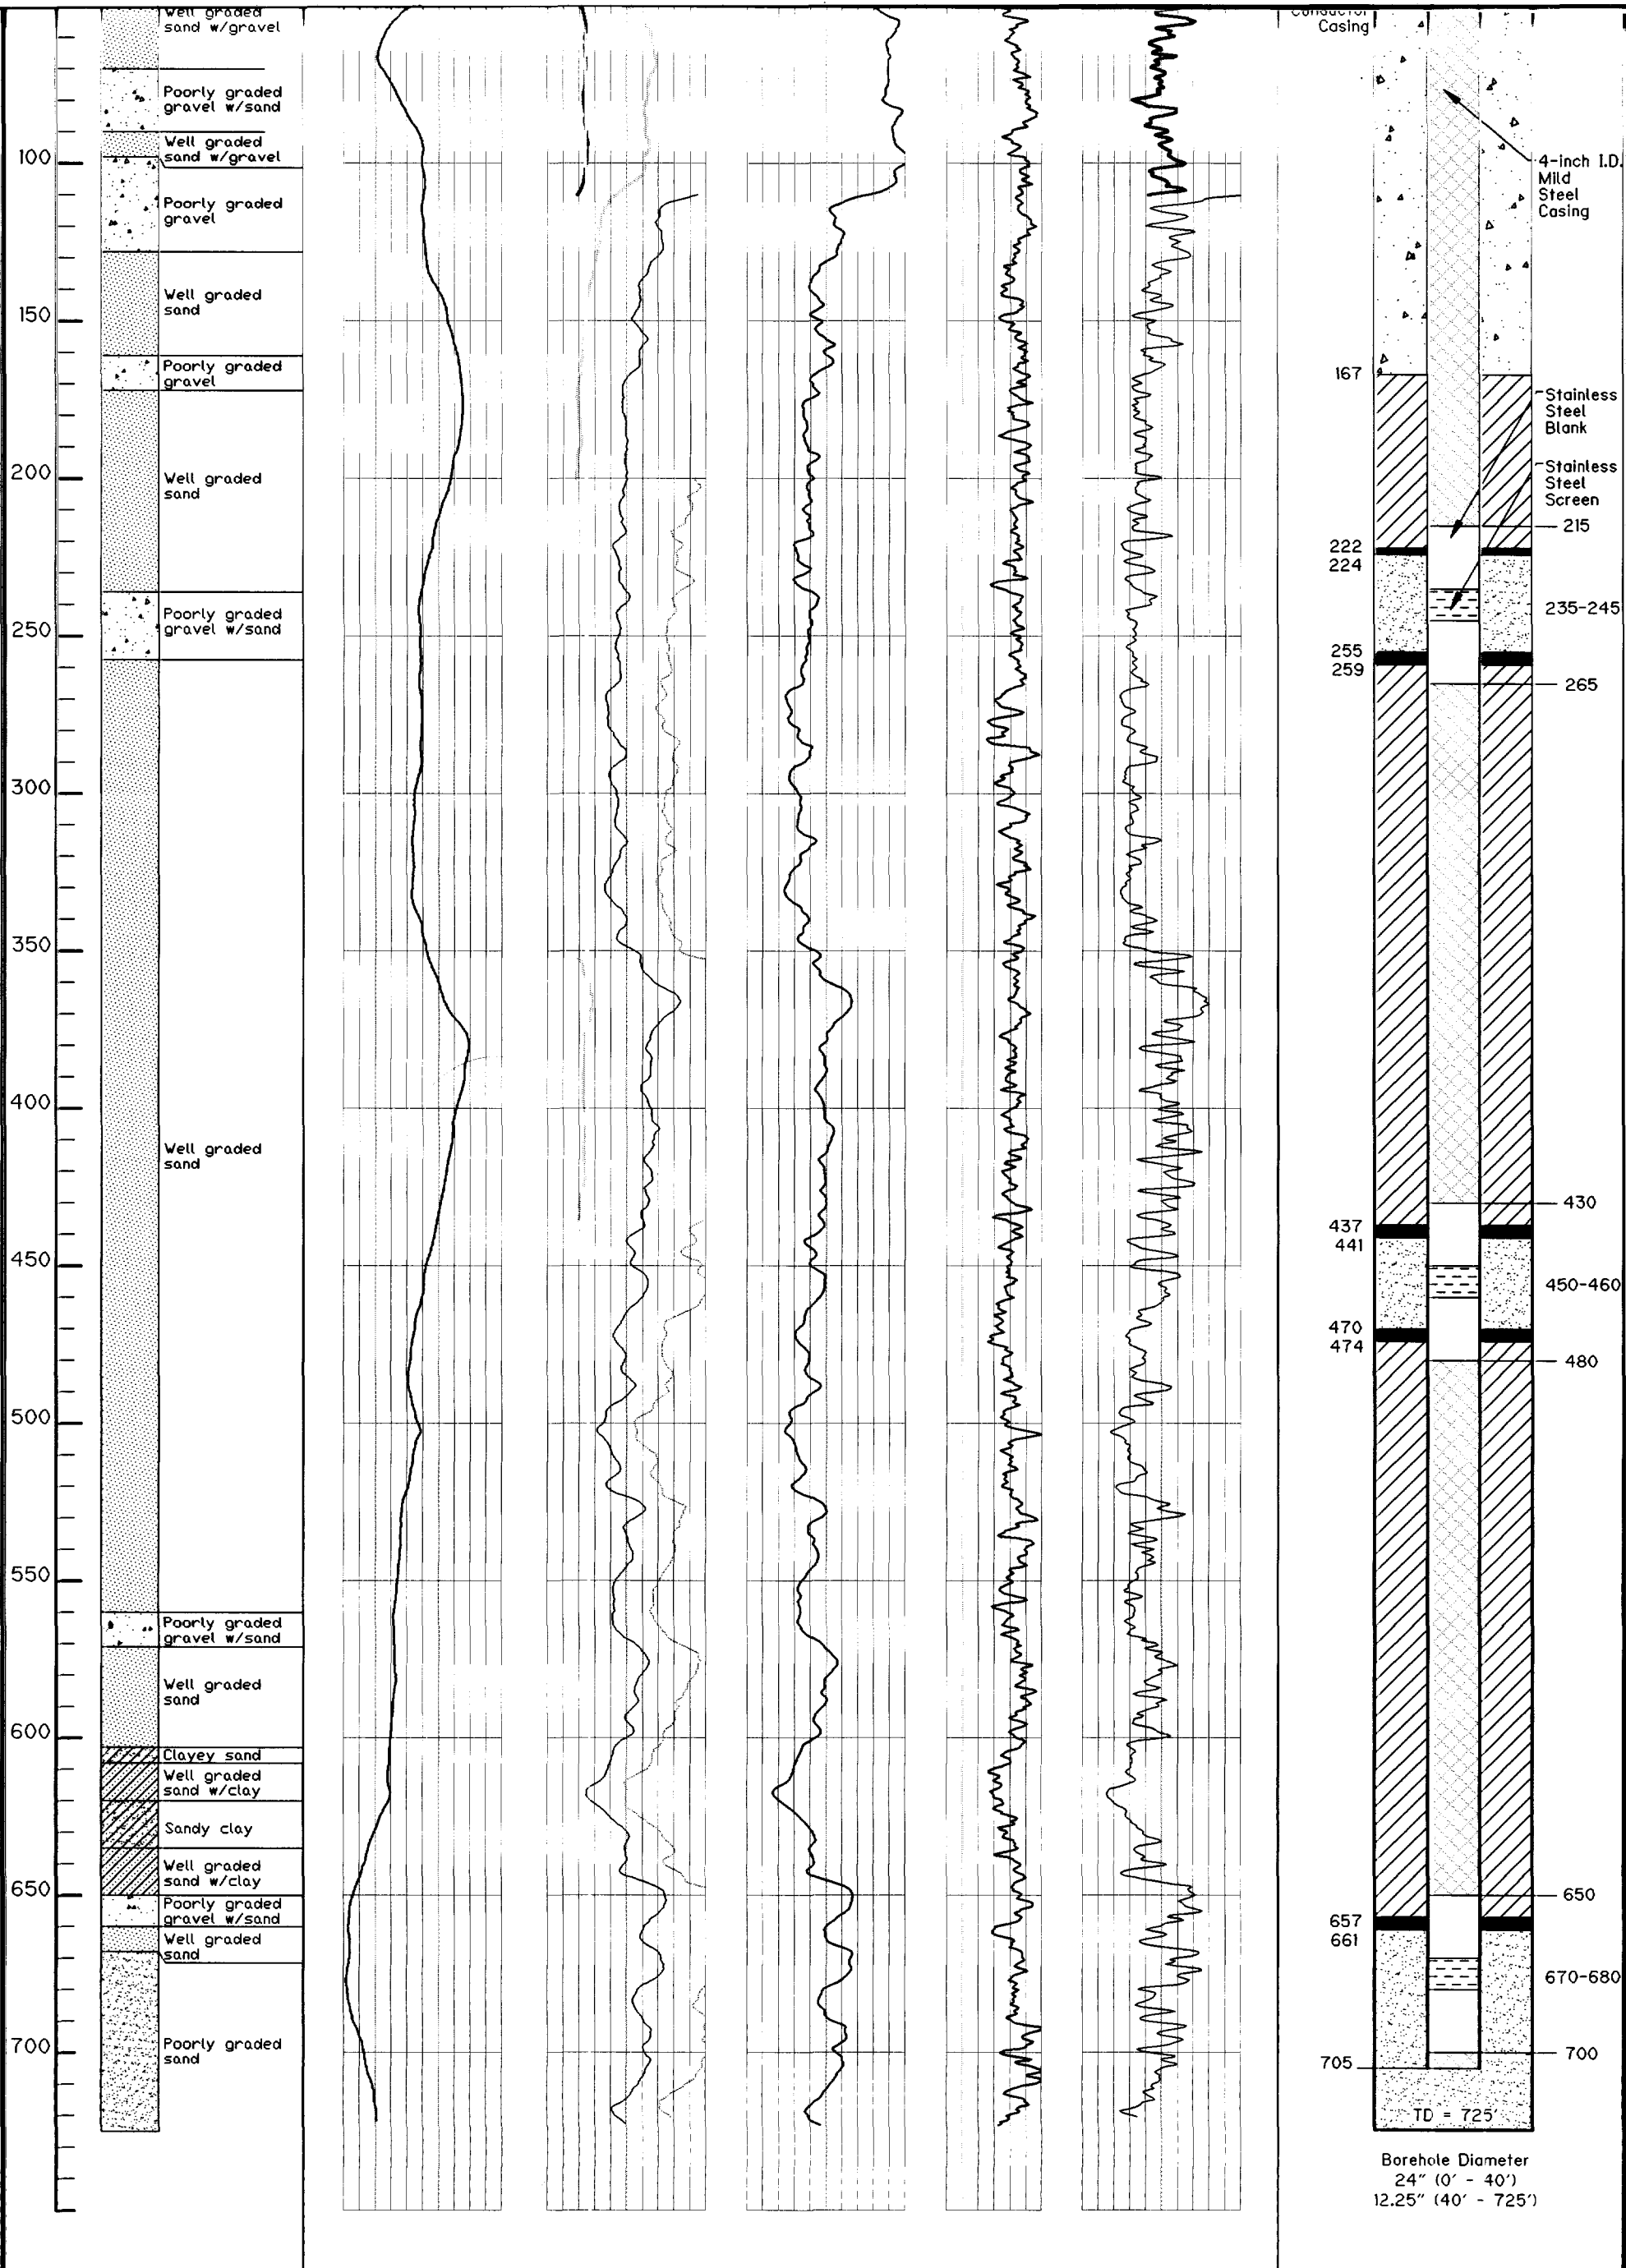

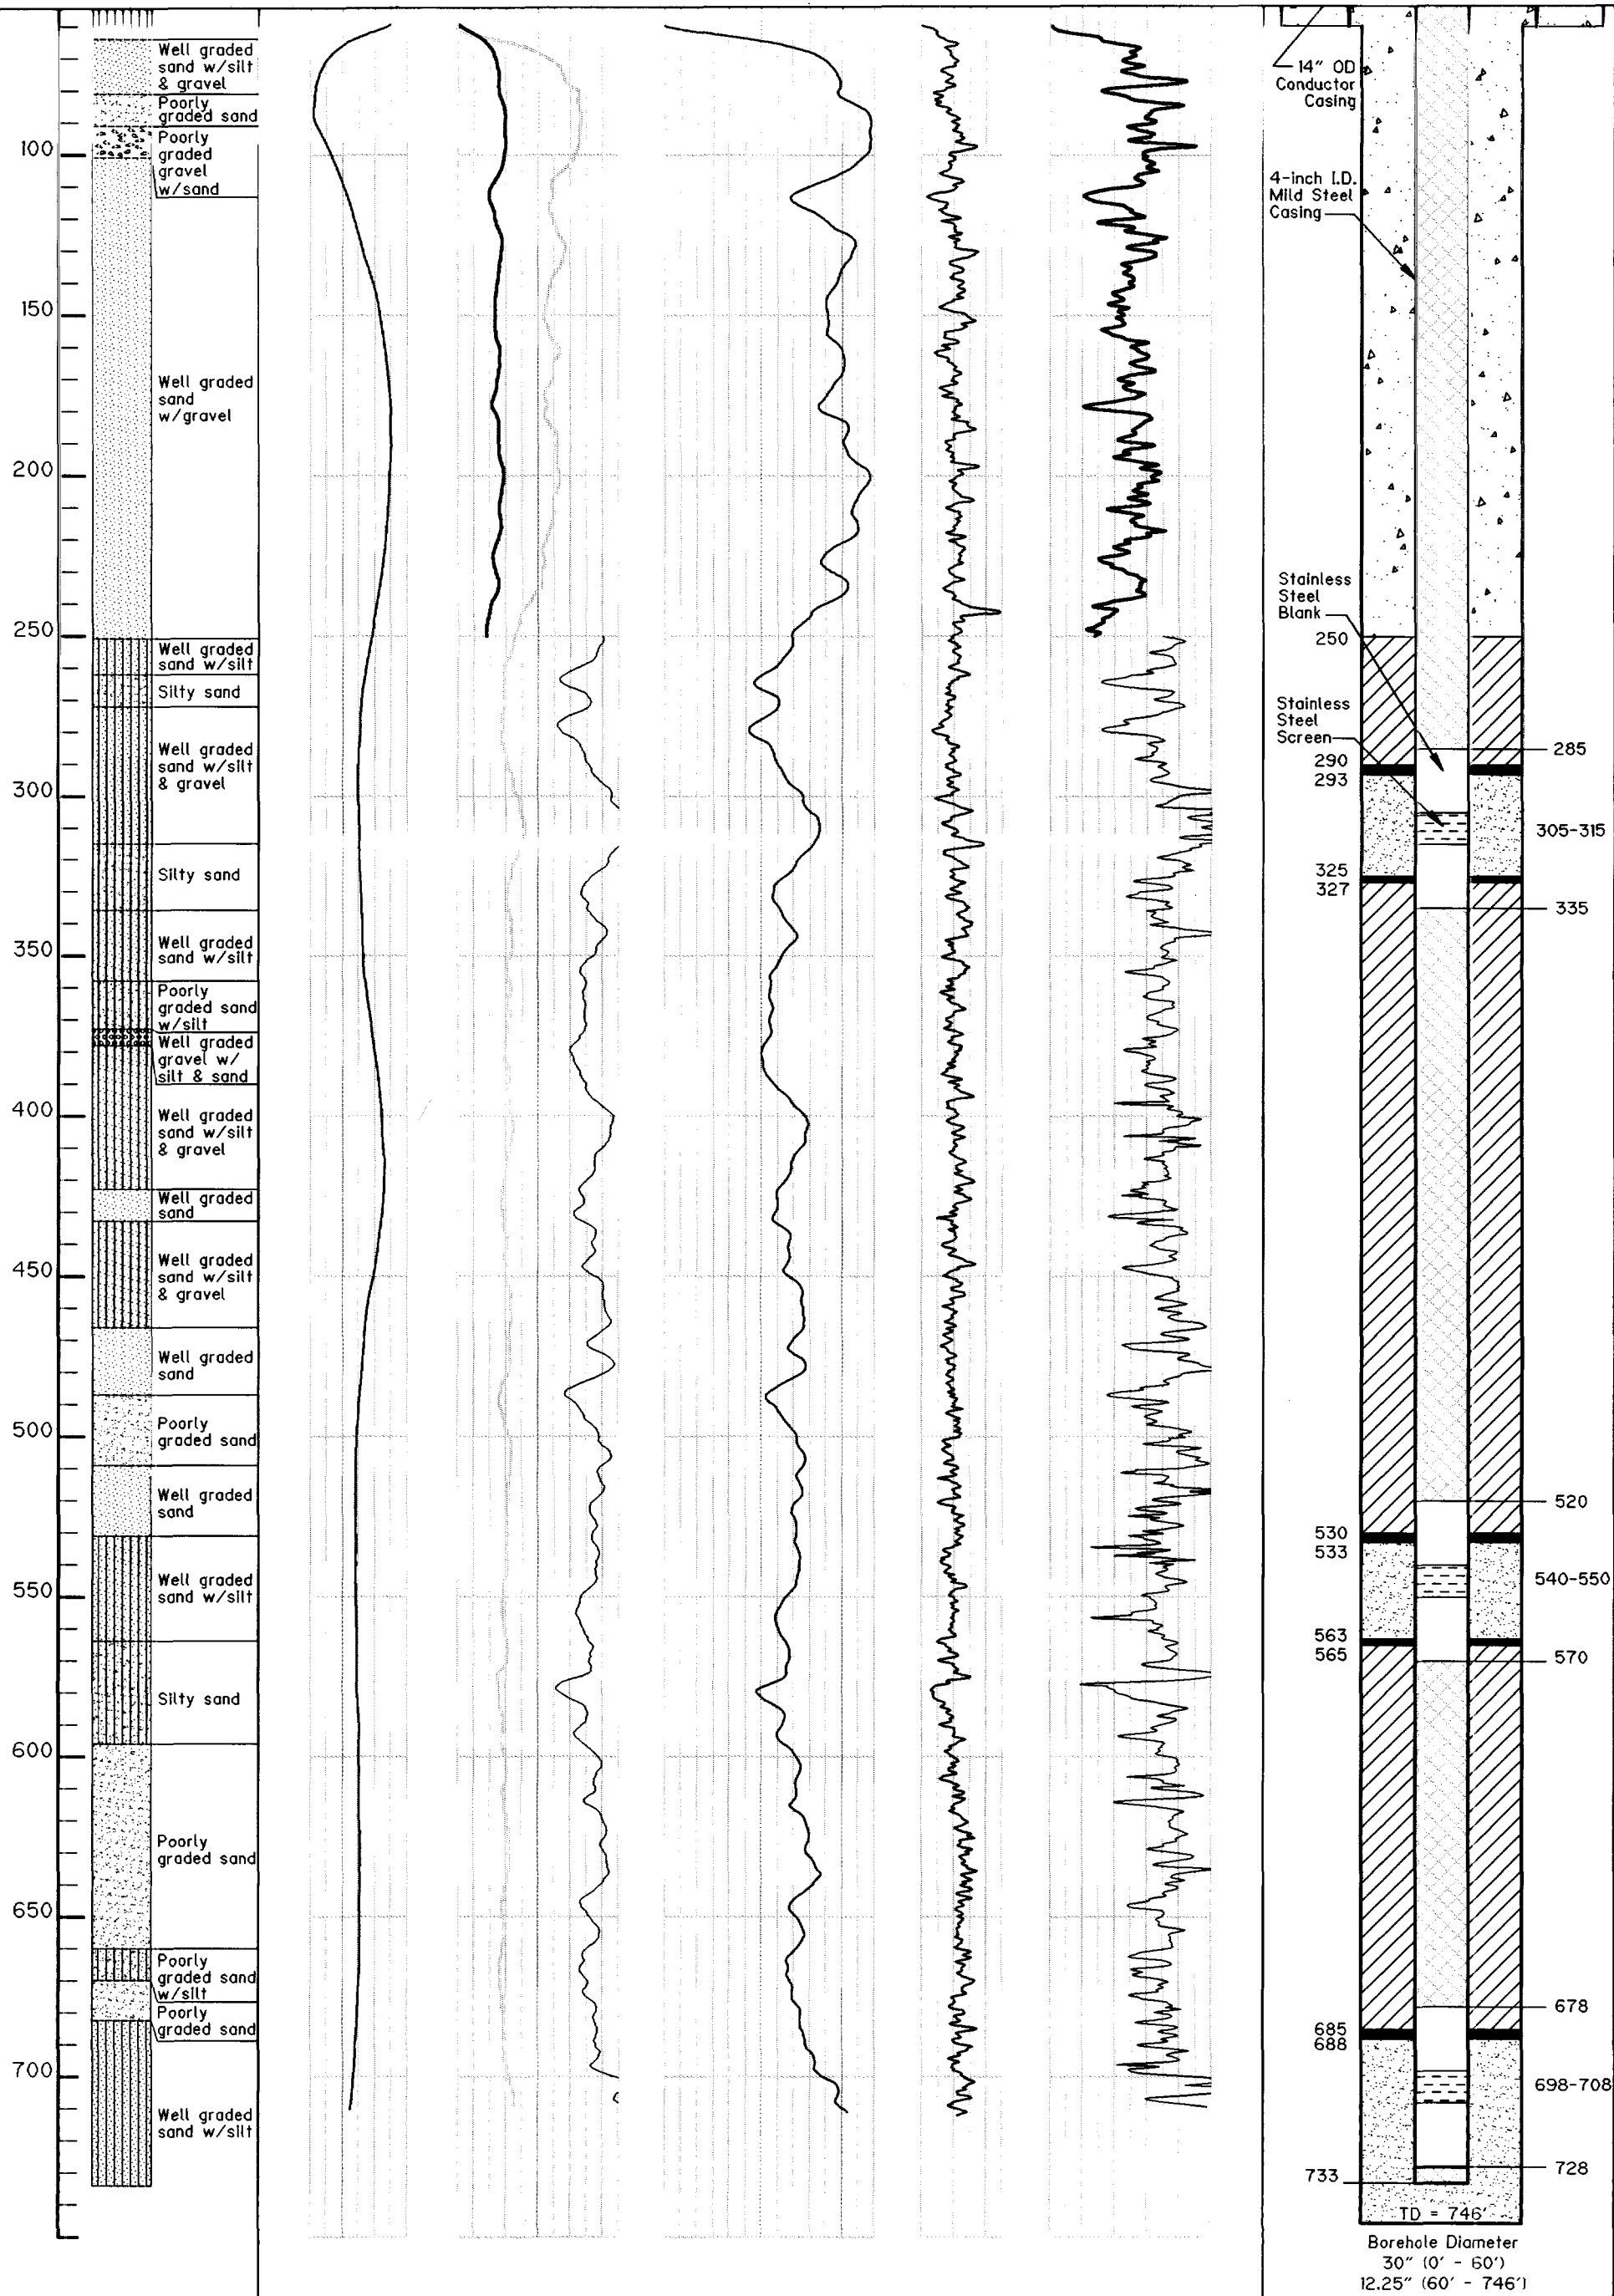

WELL DESIGN



BALDWIN PARK OPERABLE UNIT

WELL MW5-17

GEOPHYSICAL LOGS & WELL COMPLETION DETAILS

